


Map Centre 280578E/375992N m

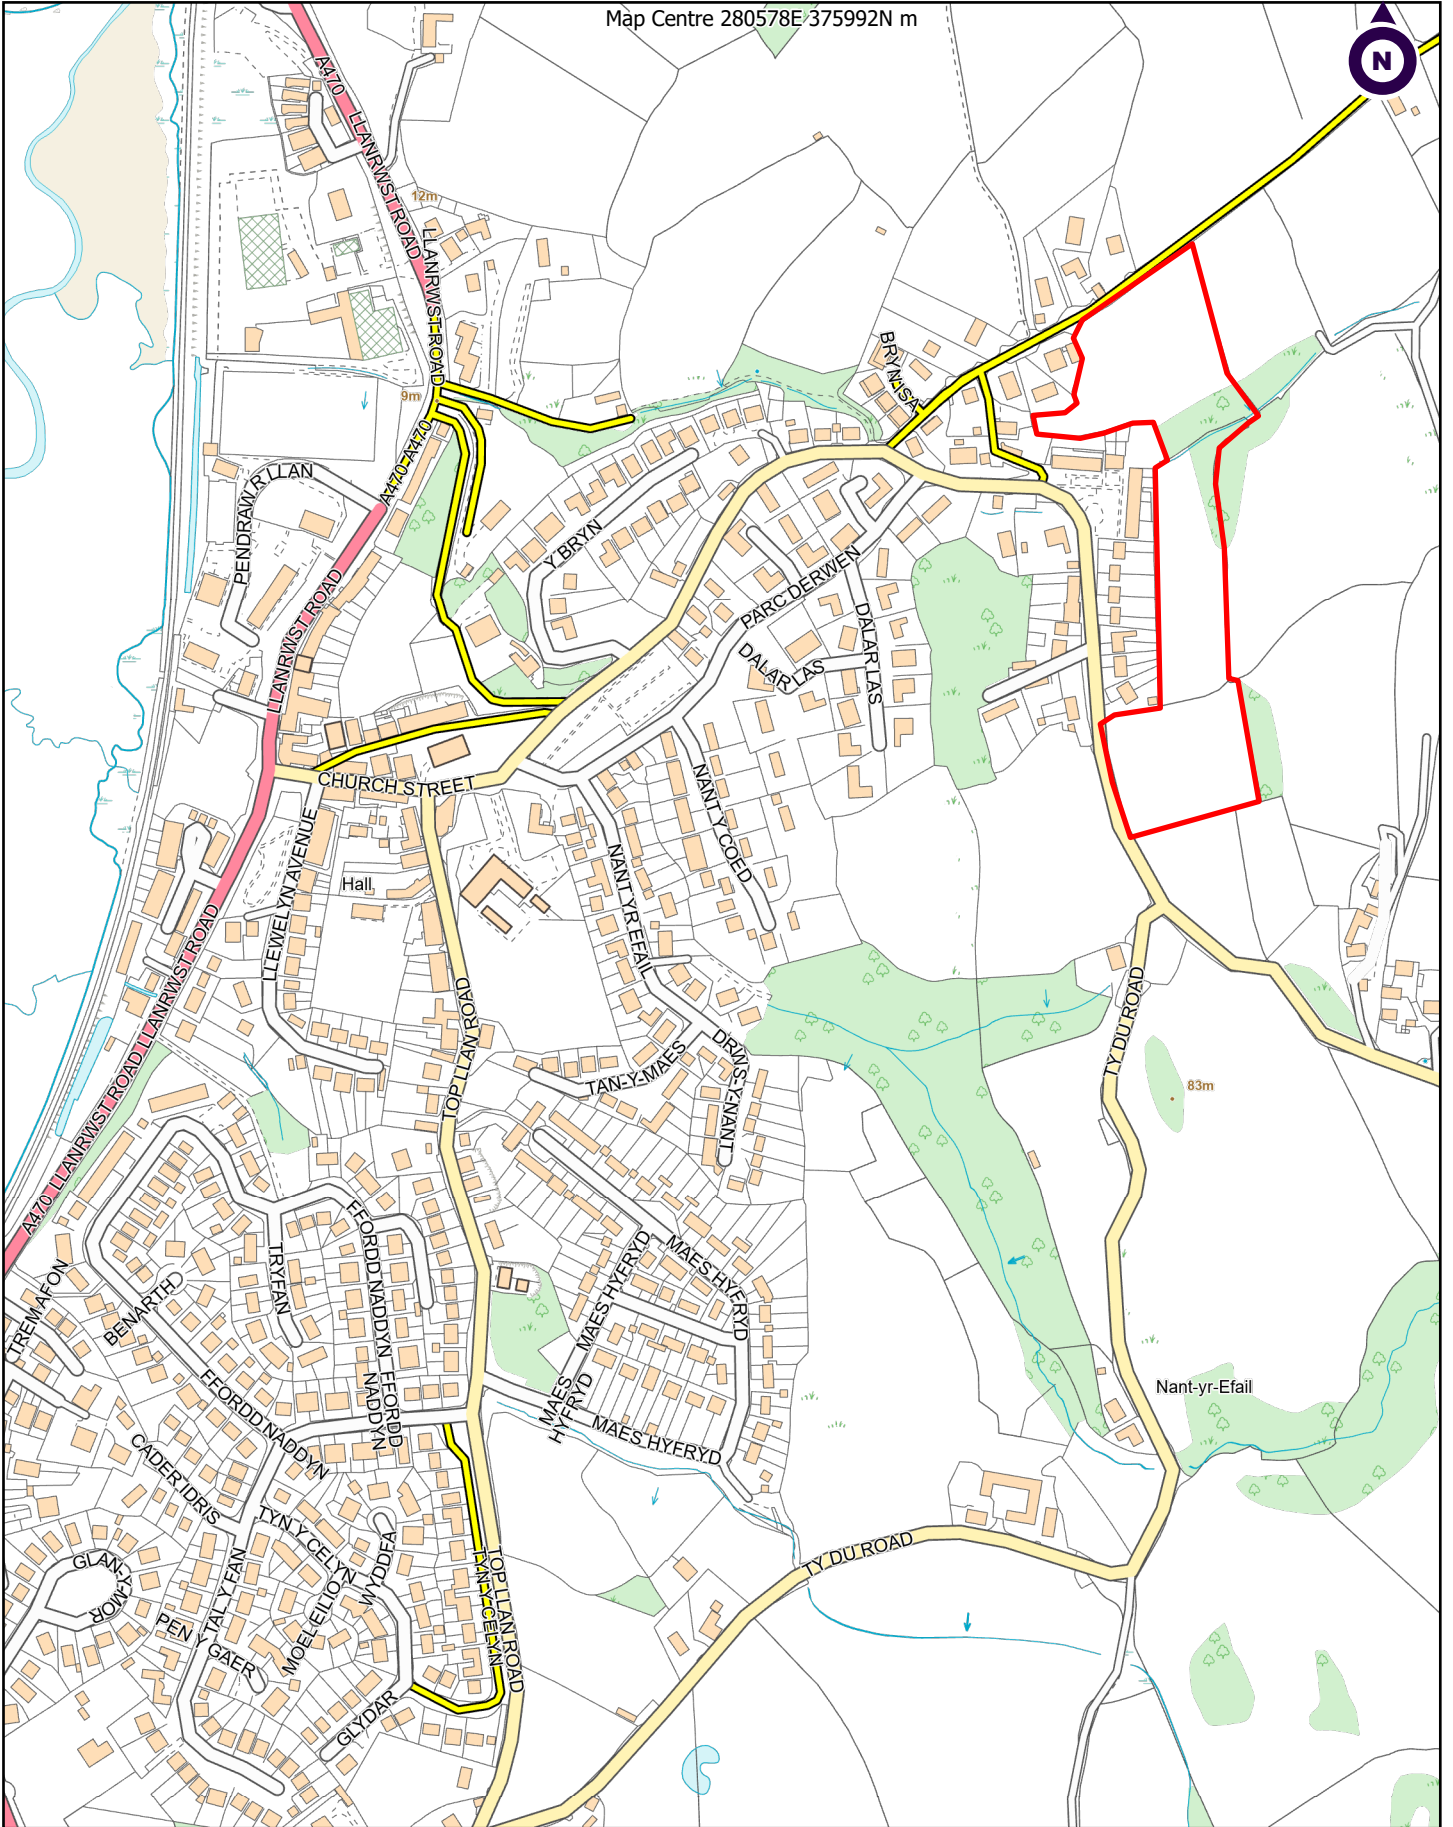

No Service Credits

Client:  
Project: Glan Conwy

Title: Land at Bryn-Rhys

Scale 1:5,000 @A4

Drawn By: CS

Date: 9/30/2022

Dwg no:

**Carter Jonas**

Two Snow Hill, Birmingham, B4 6GA  
T: 0121 794 6250  
carterjonas.co.uk

OS Copyright: OS100004458

