


Map Centre 280534E 375958N m

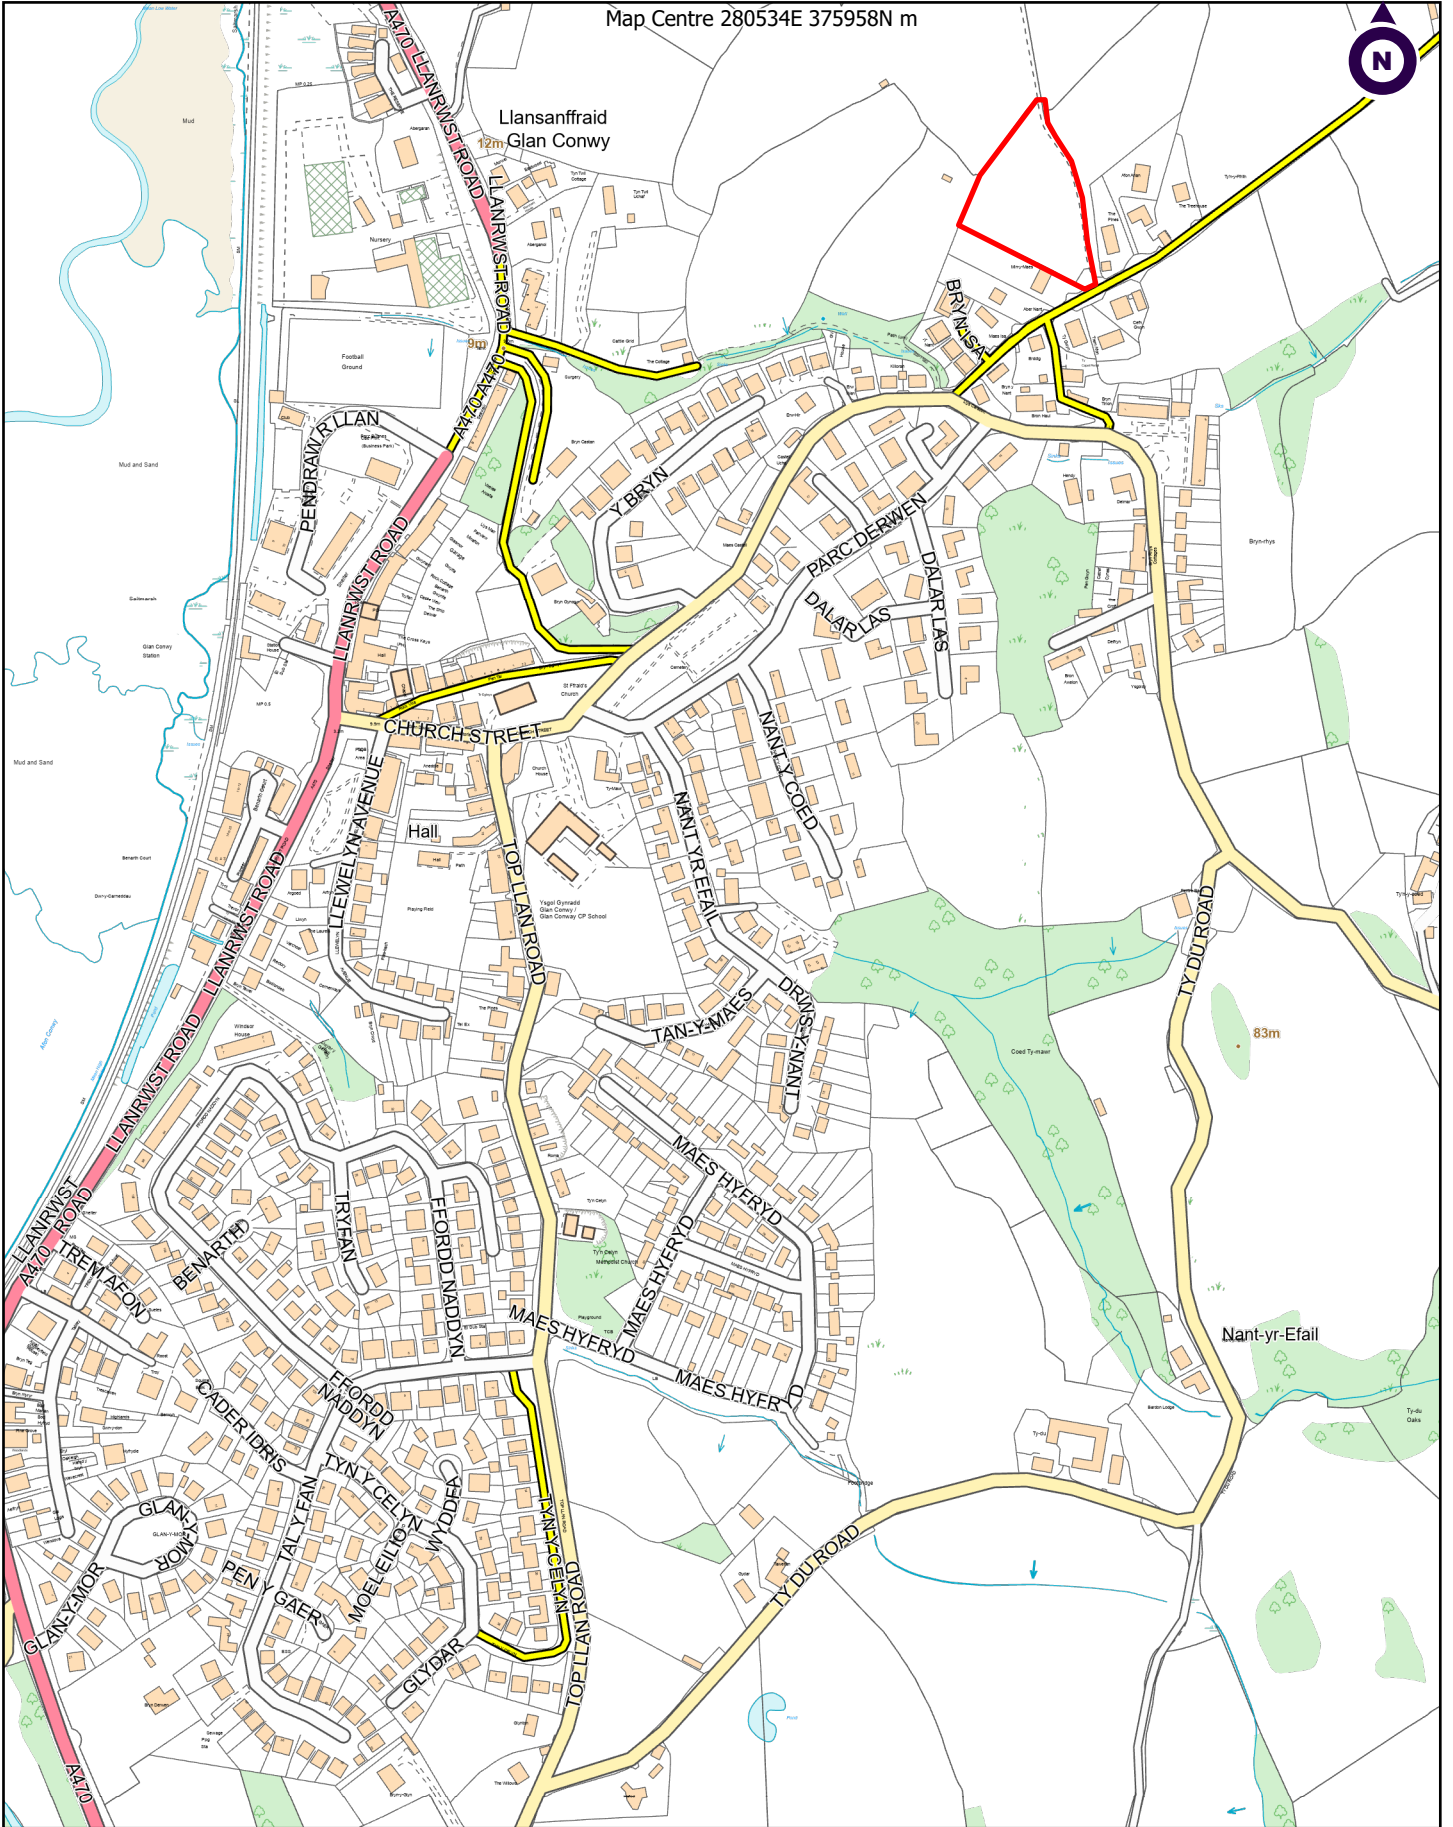

© Crown Copyright 2022. Carter Jonas LLP ES100004458

Client:  
Project: Glan Conwy

Title: Land east of Bryn Isa

Scale 1:5,000 @A4

Date: 9/30/2022

Drawn By: CS

Dwg no:

**Carter Jonas**

Two Snow Hill, Birmingham, B4 6GA  
T: 0121 794 6250  
carterjonas.co.uk

OS Copyright: OS100004458

