


Map Centre 280537E 376396N m

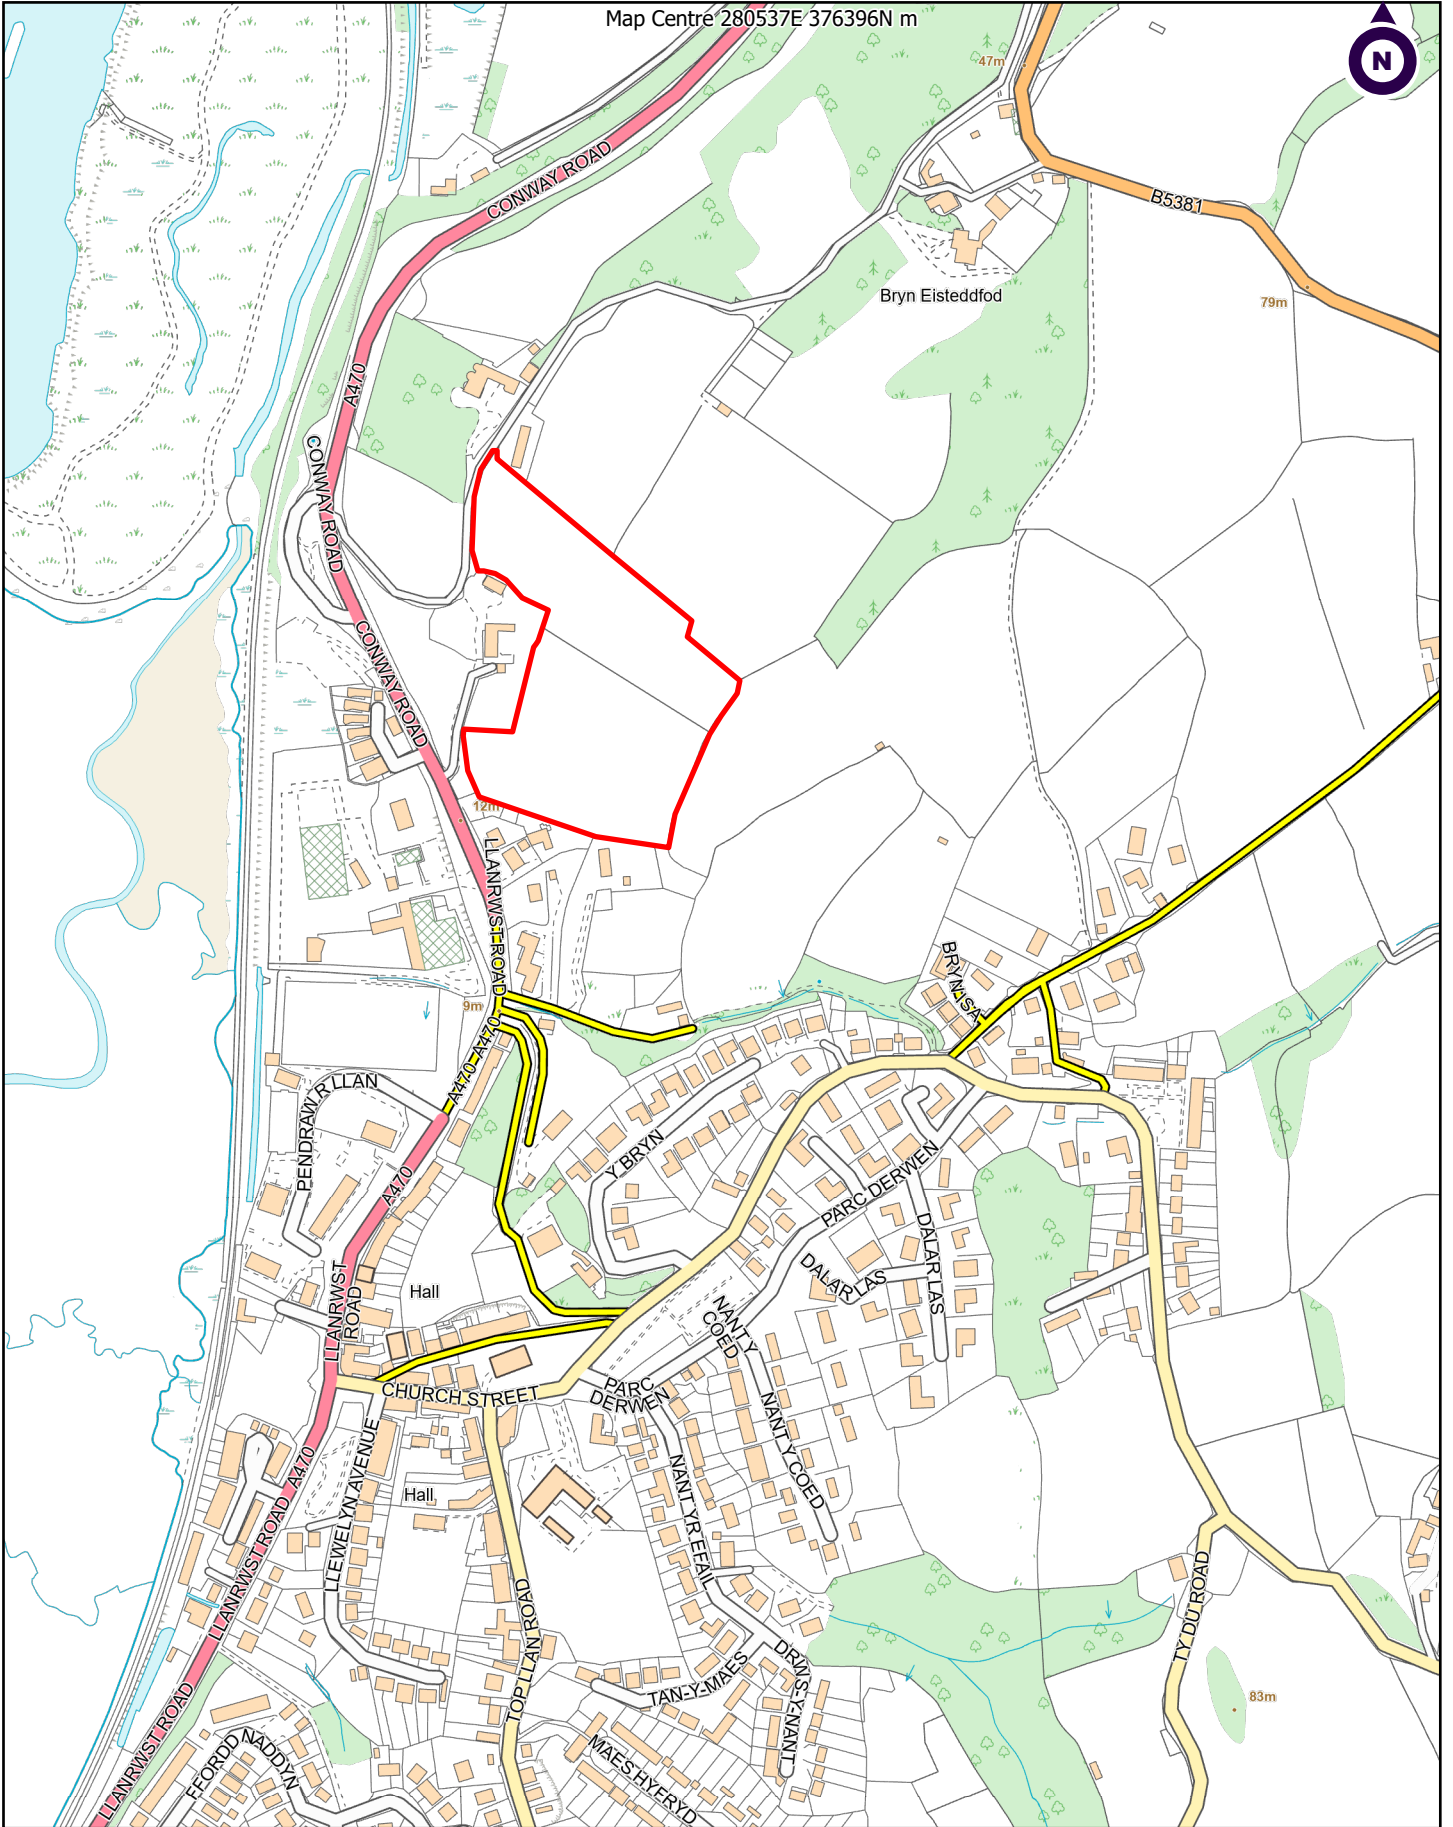

No Service Credits

Client:
Project: Glan Conwy

Title: Land east of the Old Rectory

Scale 1:5,000 @A4

Date: 9/30/2022

Drawn By: CS

Dwg no:

Carter Jonas

Two Snow Hill, Birmingham, B4 6GA
T: 0121 794 6250
carterjonas.co.uk

OS Copyright: OS100004458

