


Map Centre 280623E 376370N/m

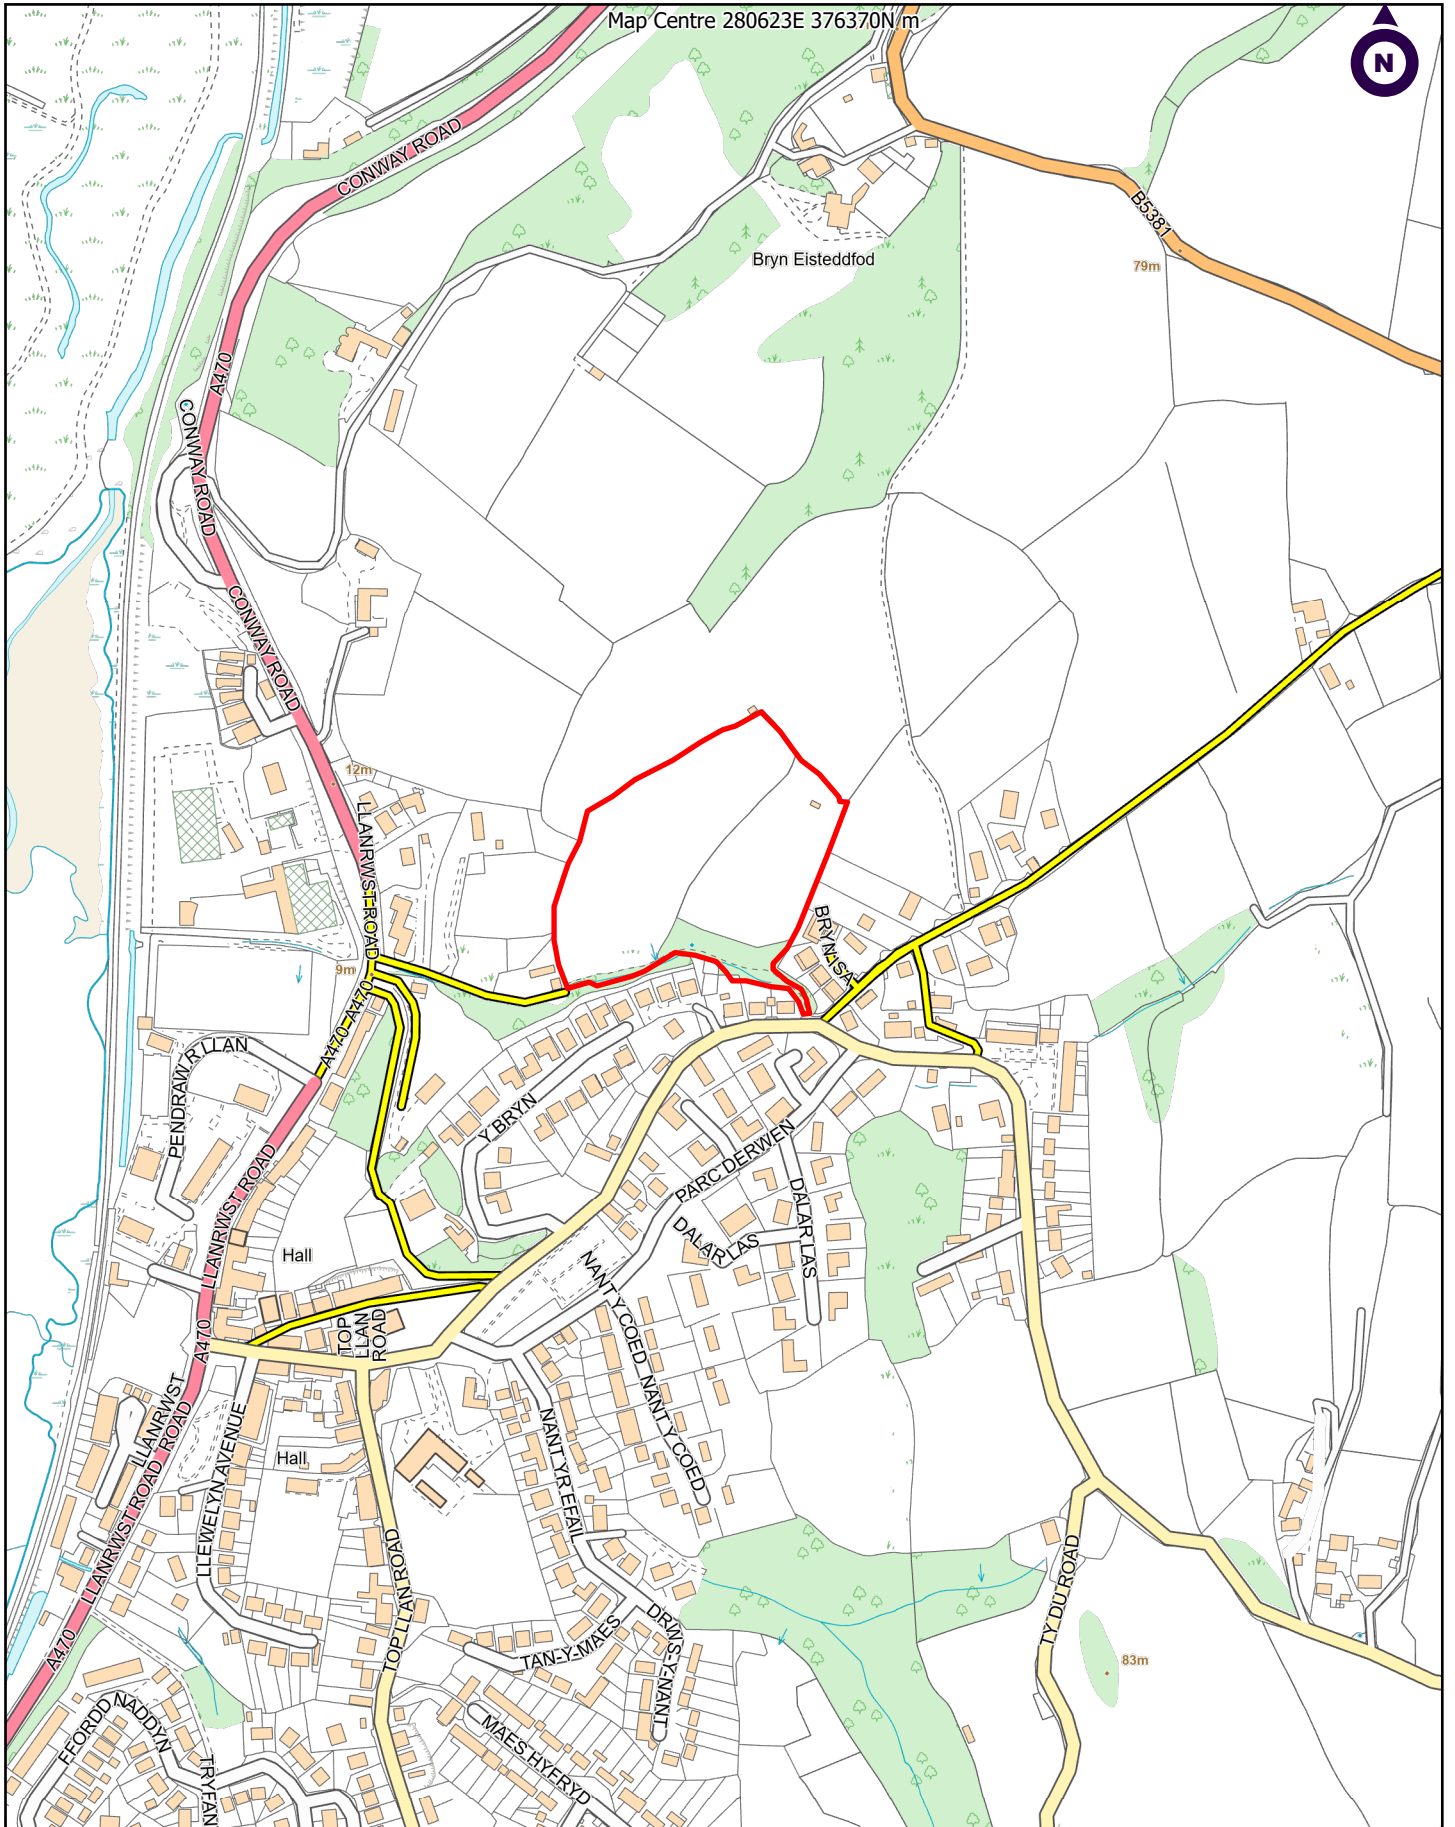

No Service Credits

Client:
Project: Glan Conwy

Title: Land west of Bryn Isa

Scale 1:5,000 @A4

Drawn By: CS

Date: 9/30/2022

Dwg no:

Carter Jonas

Two Snow Hill, Birmingham, B4 6GA
T: 0121 794 6250
carterjonas.co.uk
OS Copyright: OS100004458

